


Exiting Floor Plan




Proposed Floor Plan 1/8" = 1'-0"

DIMENSIONS ARE TO FACE OF FOUNDATION. FACE OF WOOD SIDING ALIGNS WITH FOUNDATION

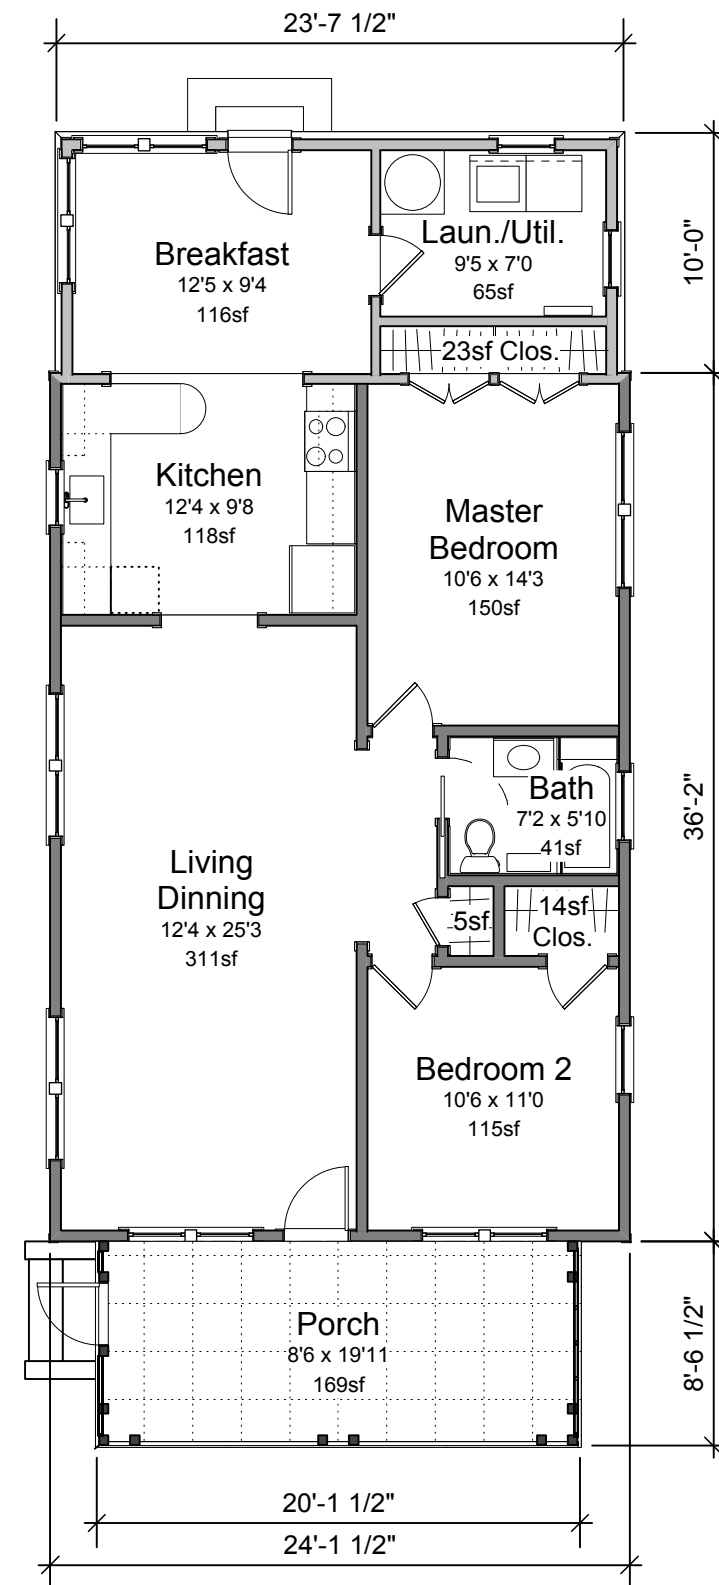




New Kitchen

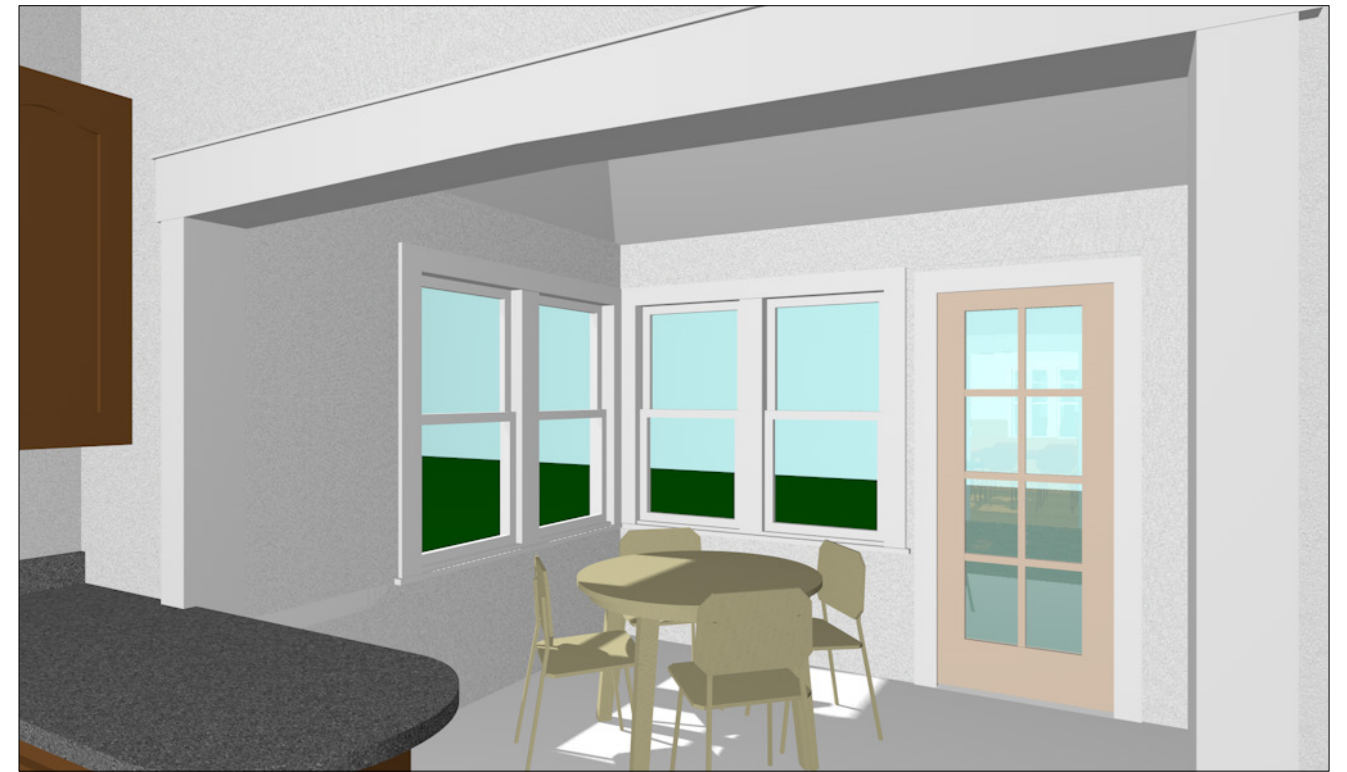

Breakfast Room 1



Archway into Kitchen

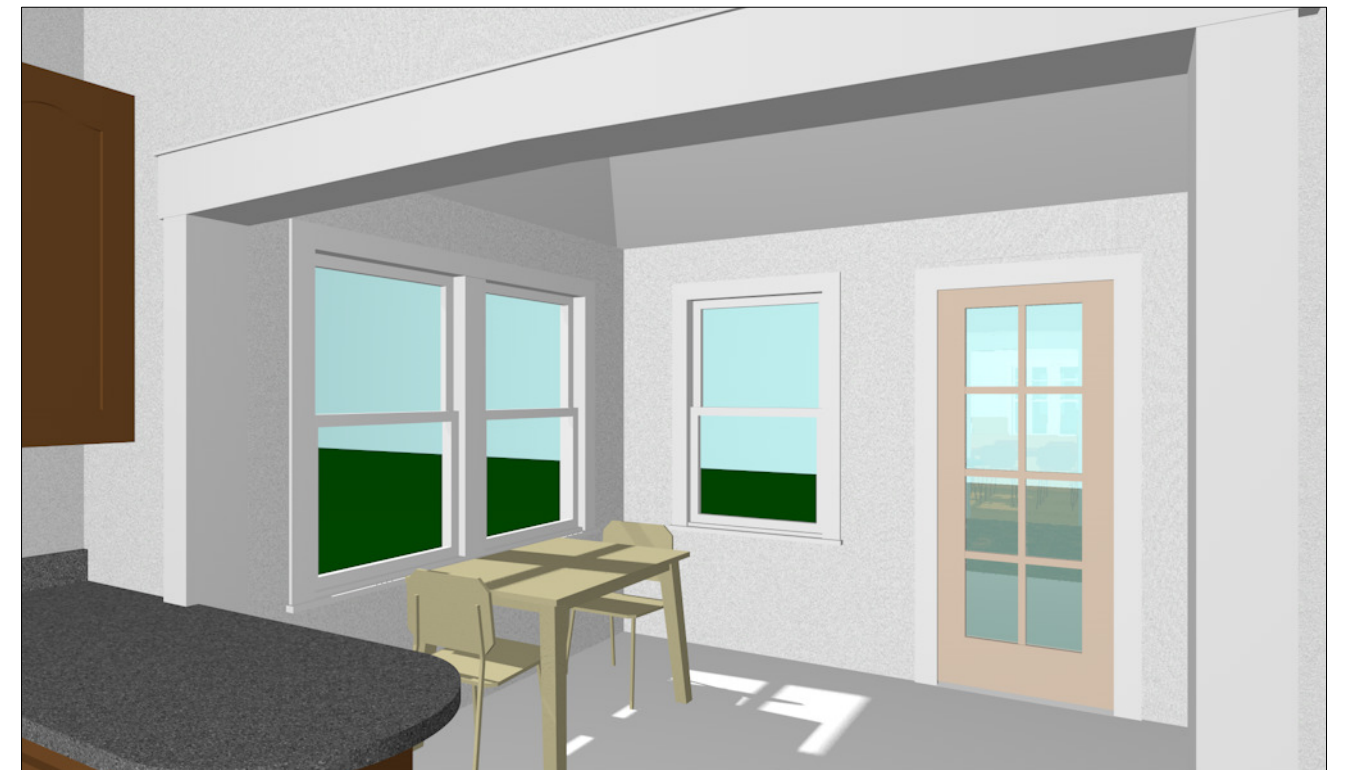

Breakfast Room 2